



SOUTH ELEVATION
SCALE: 3/16" = 1'-0" (A2)

NORTH ELEVATION
SCALE: 3/16" = 1'-0" (A2)

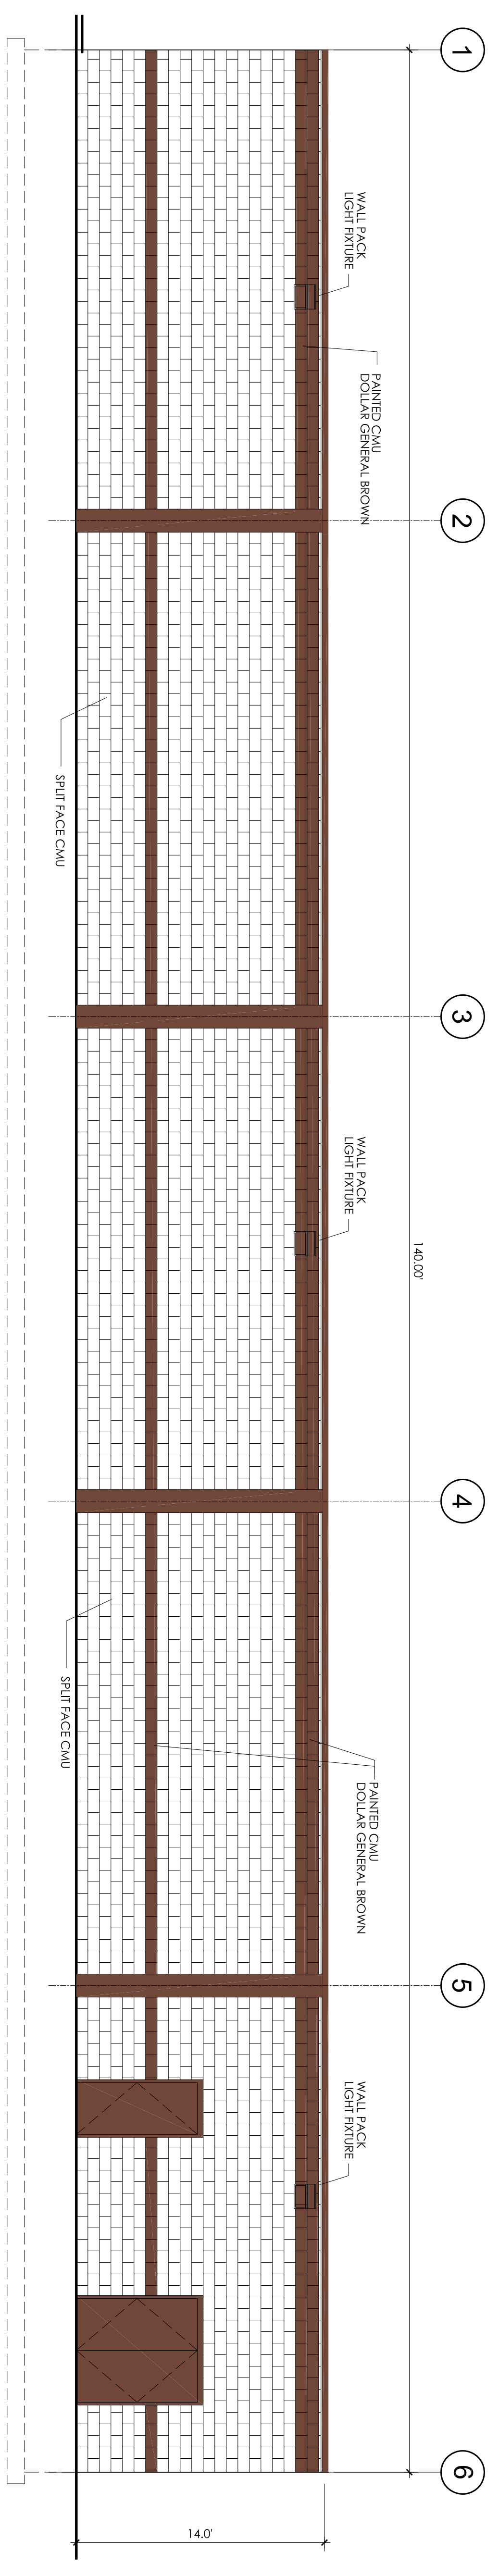

WEST ELEVATION
SCALE: 3/16" = 1'-0" (A2)

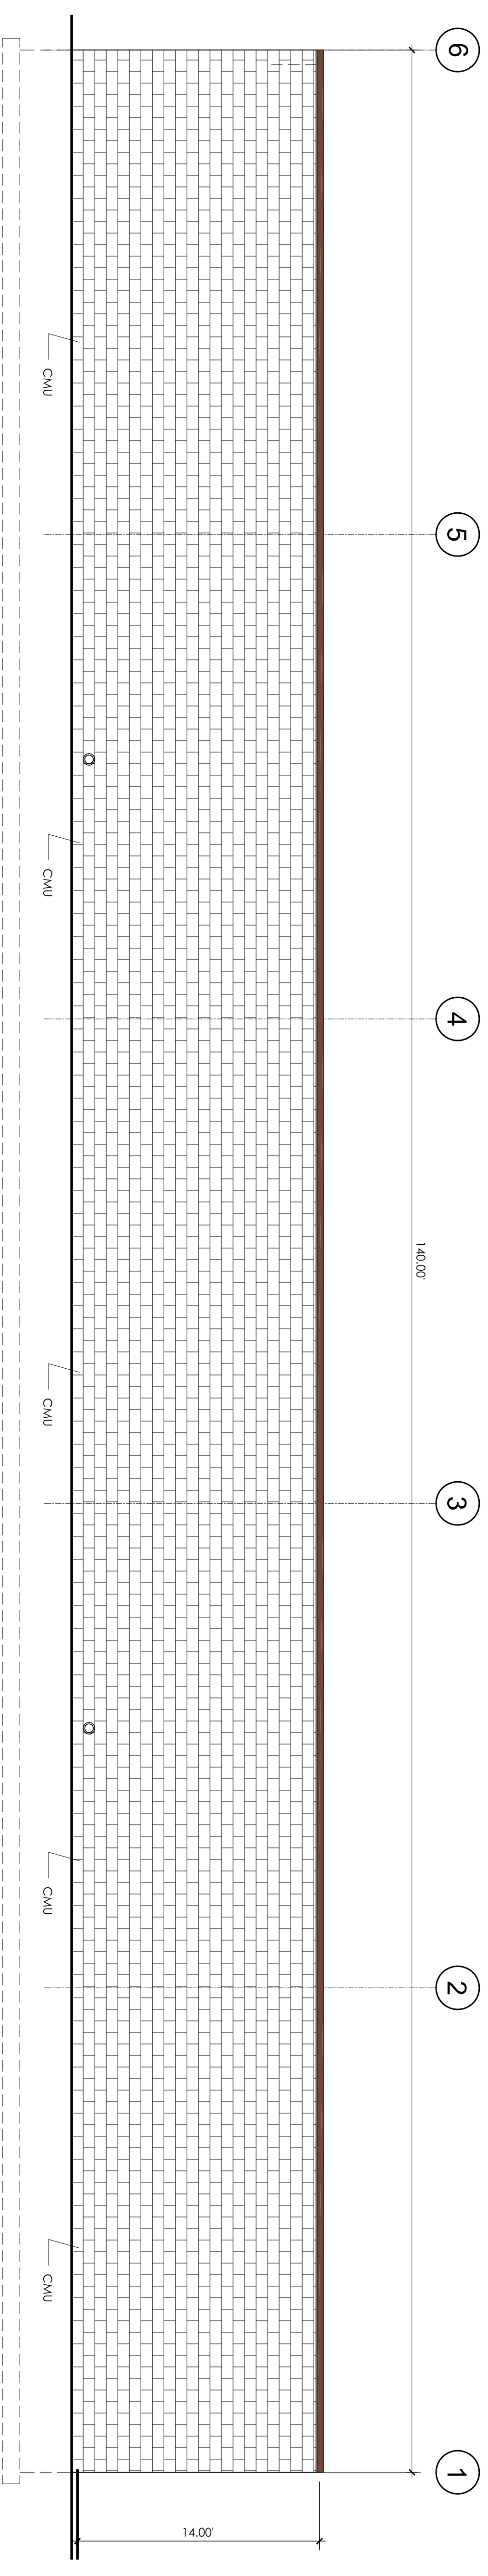

EAST ELEVATION
SCALE: 3/16" = 1'-0" (A2)

REVISIONS	
NO.	DESCRIPTION

THIS DOCUMENT IS AN INSTRUMENT OF PROFESSIONAL SERVICE AND THE PROPERTY OF THE ARCHITECT AND ANY ALTERATION THEREOF OR UNAUTHORIZED USE OF THE DESIGN'S DETAILS, SPECIFICATIONS, CONCEPTS OR IDEAS THEREIN WITHOUT THE EXPRESS WRITTEN CONSENT OF THAT FIRM IS PROHIBITED AND IS A VIOLATION OF SECTION 209 OF THE NEW YORK STATE EDUCATION LAW. THIS DOCUMENT SHALL NOT BE USED FOR ANY OTHER PROJECT.

PROJECT NO.
DATE:
DESIGNED BY:
DRAWN BY:
CHECKED BY:
YEAR: ALL LINES, ANGLES AND DIMENSIONS BY THE DRAWING INSTRUMENTS.



Creative CONSTRUCTION Structures Services
210 Summer Street
Buffalo, New York 14222
TEL: (716) 896-1228

3551

EXTERIOR ELEVATION

DOLLAR GENERAL
GENESSEE AND FILLMORE
BUFFALO, NEW YORK

DATE: NOV 19, 2010
DRAWING NO. **A2**