




A2.1 Front Elevation

1/4" = 1'-0"

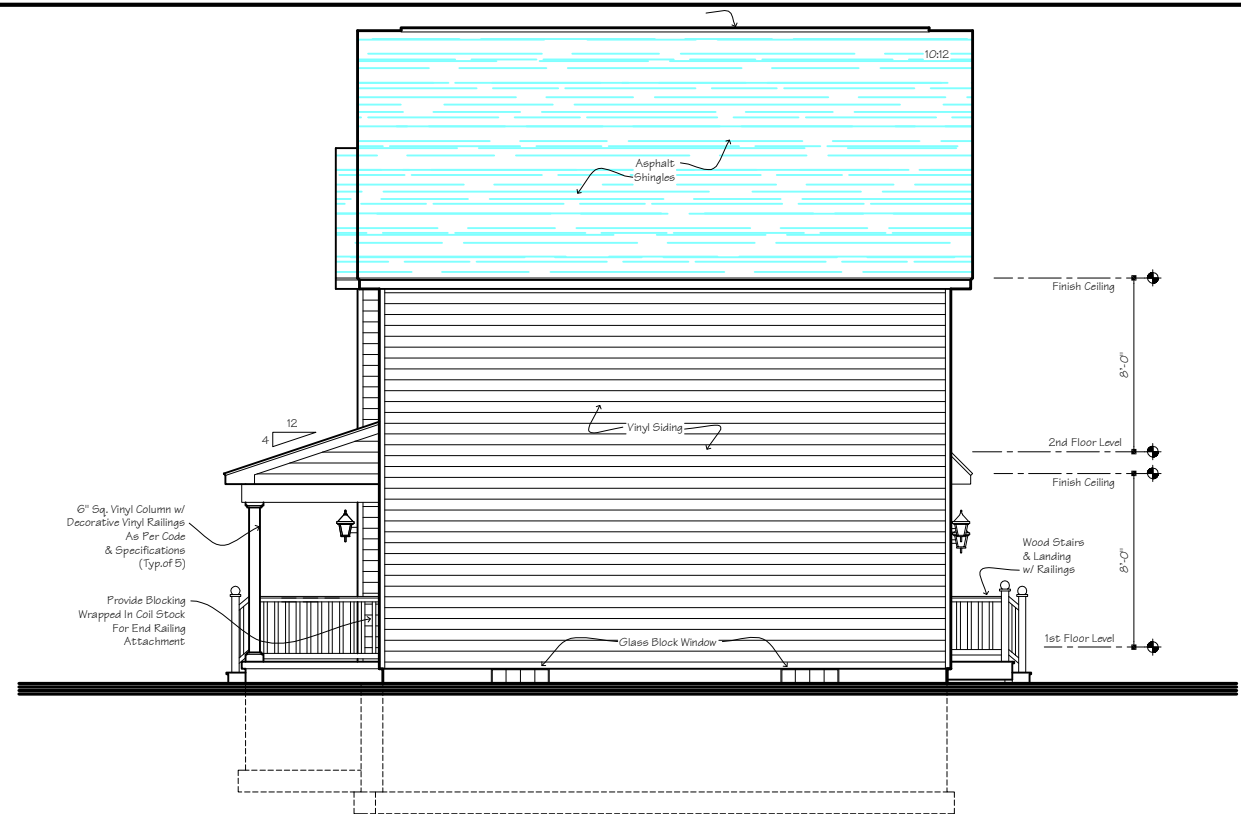


A2.2 Right Elevation

1/4" = 1'-0"



A2.3 Rear Elevation

1/4" = 1'-0"

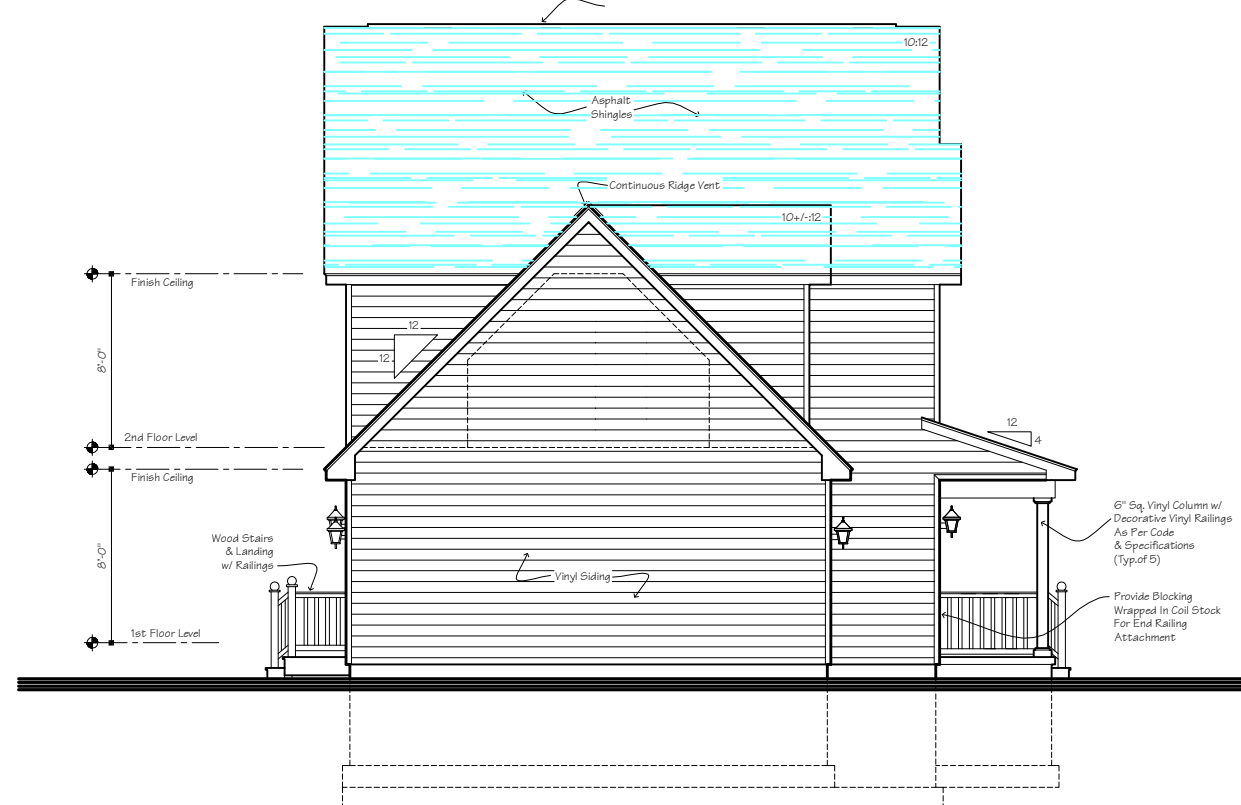

A2.4 Left Elevation

1/4" = 1'-0"

Window Schedule										
Mark	Quant.	Unit Description	Rough Opening	S.F. Vent	S.F. Glass	Clear Opng.	Oper.	Glazing	Finish	Remarks
1	2	3765-2	6'-2 3/4" x 5'-5 3/4"	13.80	26.00	33-13/16" x 29-1/4"	DH	Low E	Clad	Mull Units Together
2	1	3641	2'-11 3/4" x 3'-5 3/4"	8.00	7.50	25" x 36-7/8"	CM	Low E	Clad	
3	2	3757-2	6'-2 3/4" x 4'-9 3/4"	11.80	22.60	33-13/16" x 25-1/4"	DH	Low E	Clad	Mull Units Together
4	2	3757	3'-1 3/4" x 4'-9 3/4"	5.90	11.30	33-13/16" x 25-1/4"	DH	Low E	Clad	
5	1	2535	2'-1 3/4" x 2'-11 3/4"	2.20	4.00	21-13/16" x 14-1/4"	DH	Low E	Clad	Optional unit.

Door Schedule										
Mark	Quant.	Unit Description	Rough Opening	S.F.	Clear Opng.	Oper.	Glazing	Finish	Remarks	
D1	1	36" inel estl door	38 1/2" x 82 1/2"	21.00	---	---	Swing	Low E	Paint: 6 panel Therma-Tru door or equal	
D2	2	32" inel estl door	34 1/2" x 82 1/2"	18.00	---	---	Swing	Low E	Paint: 9 lite Therma-Tru door or equal	

Note:
Provide optional internal grills for all units.



3284 Walden Avenue
Depew, New York 14043
(716)651-0381 Fax 651-0382

Job Number:
09-191

Lot A (Donna)

CSS

Creative CONSTRUCTION Structures Services
General Contracting - Consulting - Project Development & Management

1,492 Sq. Ft.

Woodlawn Avenue,
Buffalo, New York

Copyright Deansutton Architects ©2003

No.	Description	Date	By

WARNING:
It is a violation of Article 147, Section 7502 of the New York State Education Law for any person to alter an item, in any way, on this document, unless under the direction of a licensed Architect.

Title:
Elevations

Drawn By:
J. Strasser

Date:
07-13-09

Checked:
D. Sutton

Scale:
As Noted

Sheet No.:
A-2