



A2.1 Front Elevation

1/4" = 1'-0"

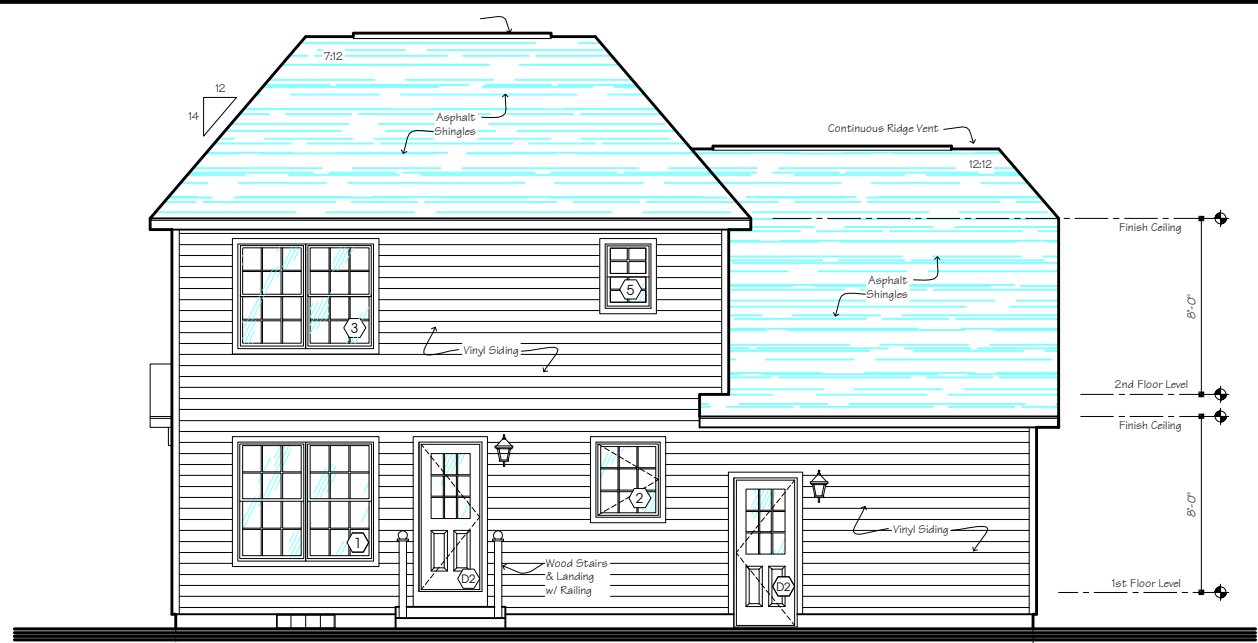


A2.2 Rear Elevation

1/4" = 1'-0"

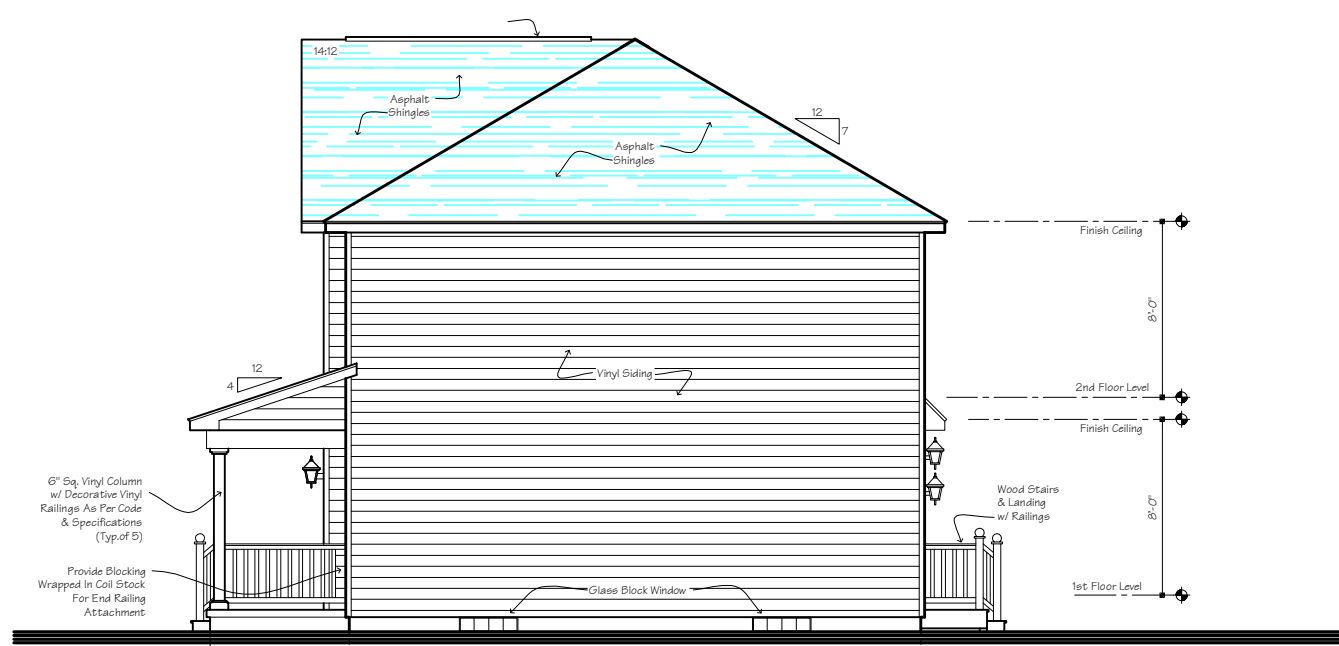

A2.3 Right Elevation

1/4" = 1'-0"

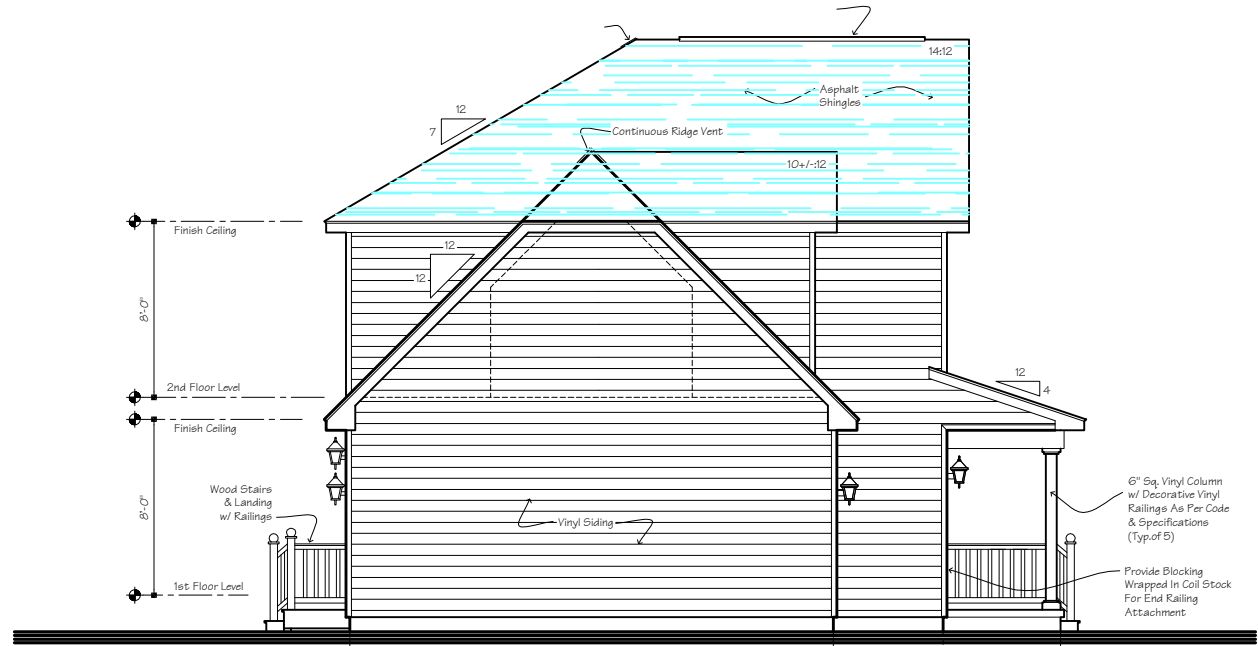

A2.4 Left Elevation

1/4" = 1'-0"

Window Schedule										
Mark	Quant	Unit Description	Rough Opening	S.F. Vent	S.F. Glass	Clear Opng.	Oper.	Glazing	Finish	Remarks
1	2	3765-2	6'-2 3/4" x 5'-5 3/4"	13.80	26.00	33-13/16" x 29-1/4"	DH	Low E	Clad	Mull Units Together
2	1	3541	2'-11 3/4" x 3'-5 3/4"	8.00	7.50	25" x 36-7/8"	CM	Low E	Clad	
3	2	3757-2	6'-2 3/4" x 4'-9 3/4"	11.80	22.60	33-13/16" x 25-1/4"	DH	Low E	Clad	Mull Units Together
4	2	3757	3'-1 3/4" x 4'-9 3/4"	5.90	11.30	33-13/16" x 25-1/4"	DH	Low E	Clad	
5	1	2535	2'-1 3/4" x 2'-11 3/4"	2.20	4.00	21-13/16" x 14-1/4"	DH	Low E	Clad	Optional unit

Door Schedule										
Mark	Quant	Unit Description	Rough Opening	S.F.	Oper.	Glazing	Finish	Remarks		
D1	1	36" insul stl door	38 1/2" x 82 1/2"	21.00	---	---	---	Swing Low E Paint 6 panel Therma-Tru door or equal		
D2	2	32" insul stl door	34 1/2" x 82 1/2"	18.00	---	---	---	Swing Low E Paint 9 lite Therma-Tru door or equal		

Note:
Provide optional internal grilles for all units.



3284 Walden Ave
Depew, New York 140
(716)651-0381 Fax 651-02

Job Number:
09-191

Lot C (Sarah)

CSS

Creative CONSTRUCTION Structures Services
General Contracting - Consulting - Project Development & Management

1,492 Sq. Ft.

Woodlawn Avenue,
Buffalo, New York

Copyright DeanSutton Architects ©2003

No.	Description	Dat

WARNING:
It is a violation of Article 147, Section 1 of the New York State Education Law: person to alter, in any way, or documents, unless under the direction licensed Architect.

Title:
Elevations & Details

Drawn By:
J. Strasser

Date:
07-16-09

Checked:
D. Sutton

Scale:
As Noted

Sheet No.:
A-2