



TYPE 1
SCALE: 1 1/2" = 1'-0"

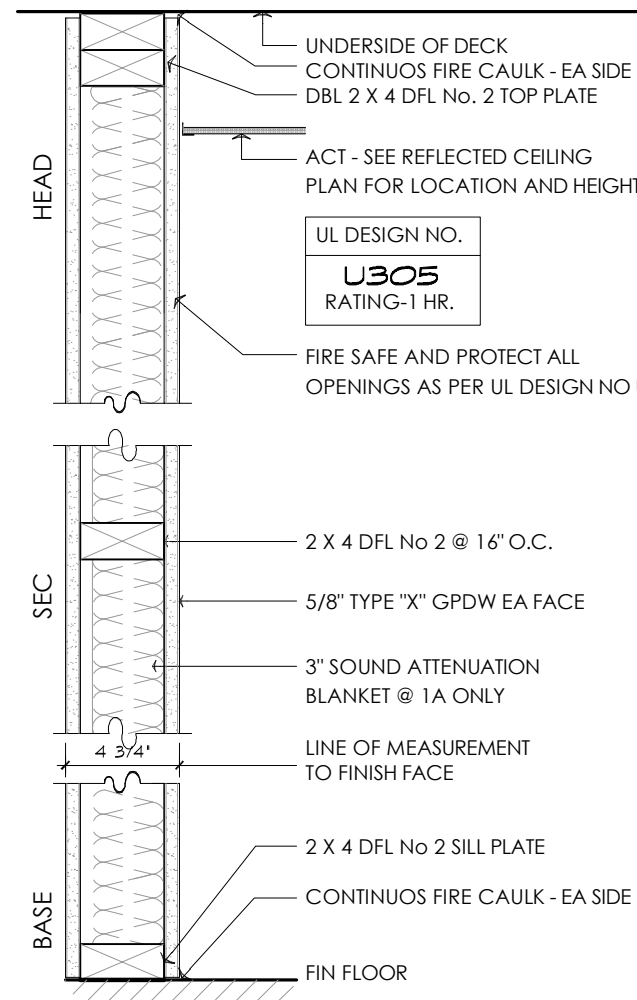

TYPE 2
SCALE: 1 1/2" = 1'-0"

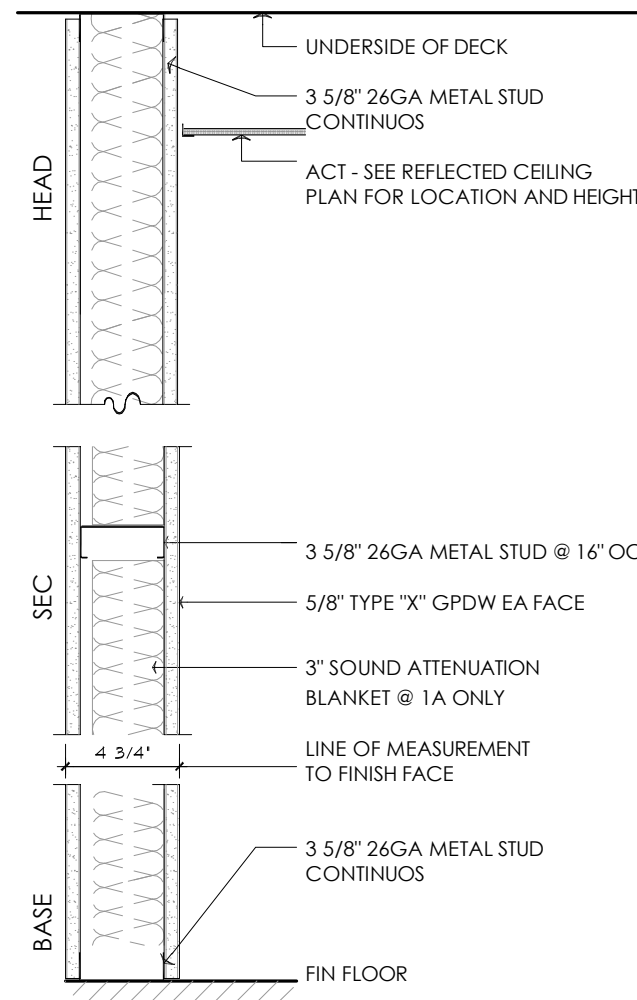


TYPE 4
SCALE: 1 1/2" = 1'-0"

PARTITION TYPE NOTES

- 1) INTERIOR PARTITIONS ARE TYPE 1 UNLESS OTHERWISE NOTED.
- 2) INSTALL FIRE-RATED PARTITIONS IN ACCORDANCE WITH TESTED ASSEMBLY REQUIREMENTS.
- 3) FIRE-RATED PARTITIONS SHALL RUN CONTINUOUS FROM FLOOR TO UNDERSIDE OF ROOF FLOOR DECKING ABOVE. FIRES TOP @ JUNCTURE AS REQUIRED.

INSTALL NEW METAL LANDING, STAIR AND HAND RAIL. SEE SITE PLAN FOR ADDITIONAL INFORMATION.

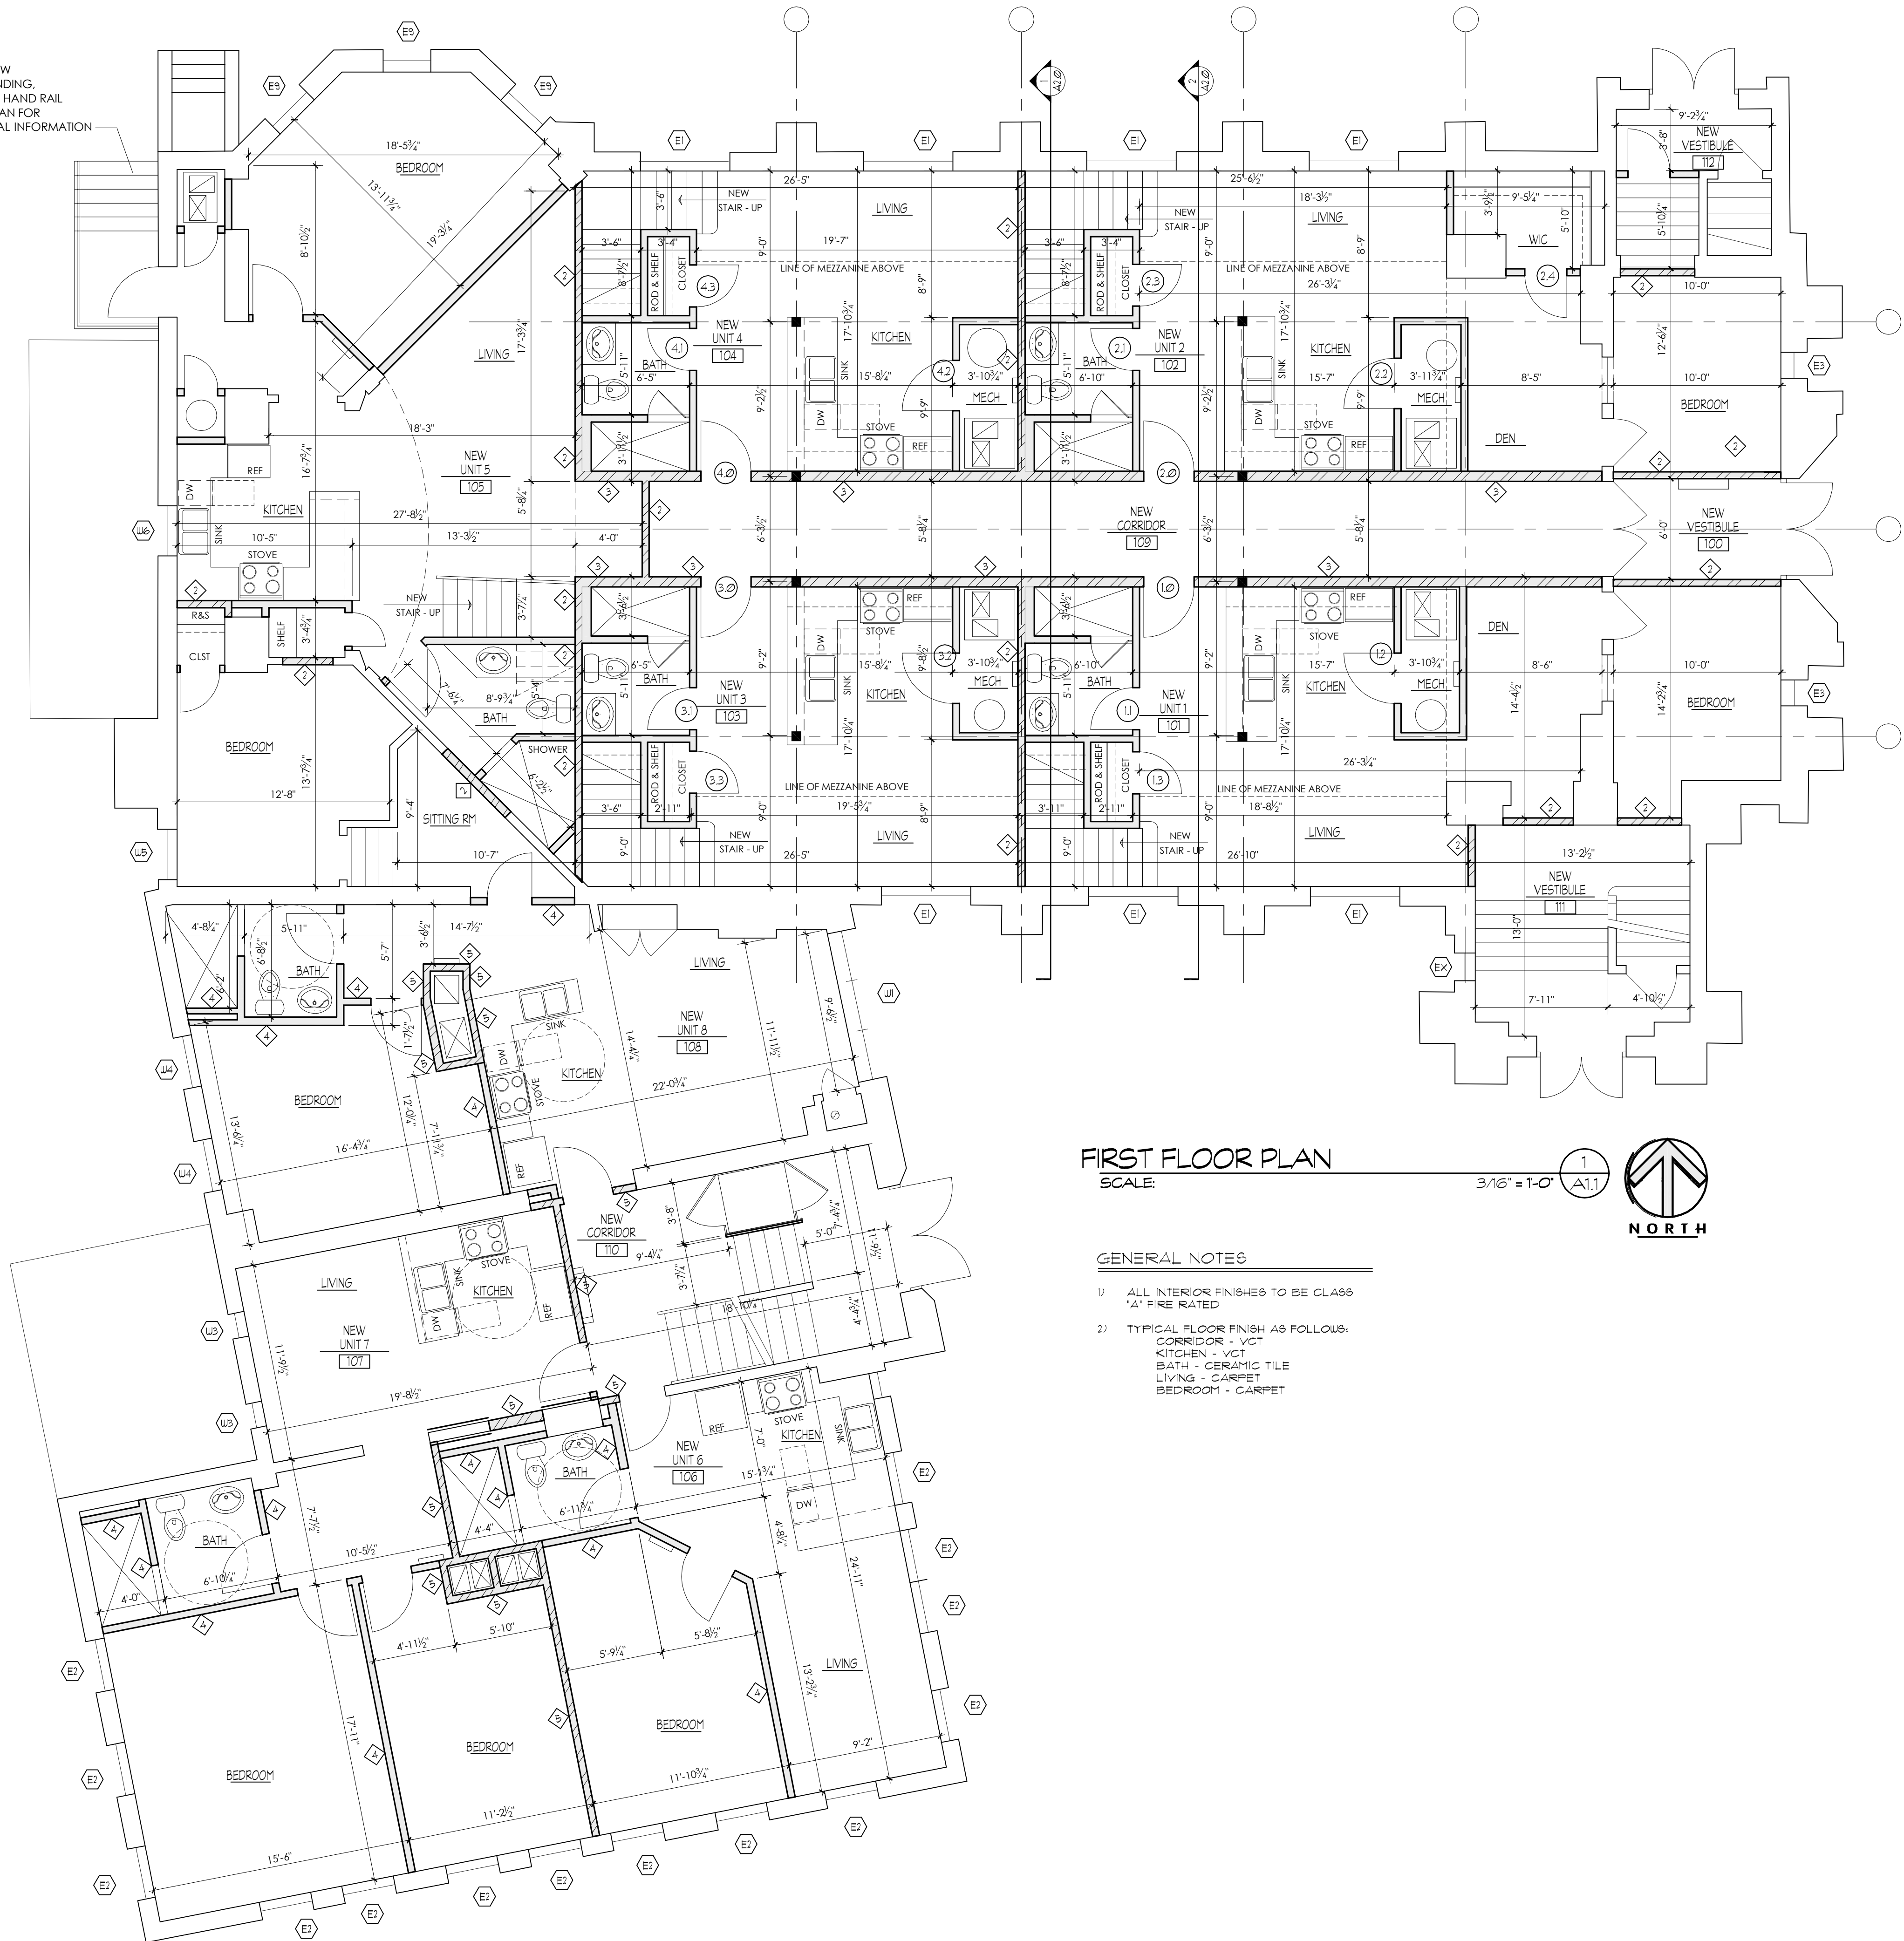

FIRST FLOOR PLAN
SCALE: 3/16" = 1'-0"



GENERAL NOTES

- 1) ALL INTERIOR FINISHES TO BE CLASS 'A' FIRE RATED
- 2) TYPICAL FLOOR FINISH AS FOLLOWS:
CORRIDOR - VCT
KITCHEN - VCT
BATH - CERAMIC TILE
LIVING - CARPET
BEDROOM - CARPET

NO.	DATE	DESCRIPTION
1	8/03/10	PERMIT DOCUMENTS

ARCHITECT
James A. Rumsey
35723 East River Road
Grand Island, NY 14072
CONTACT: James Rumsey
PHONE: 716.447.9898

SEAL
James A. Rumsey
ARCHITECT

PROJECT NO: p03495
DATE: 08.23.10
DESIGNED BY: JAR
DRAWN BY: PDS
CHECKED BY: JAR
VERIFY ALL LINES, ANGLES AND DIMENSIONS BY FIELD SURVEY AND MEASUREMENT.



Creative CONSTRUCTION Structures Services
General Contracting, Consulting, Project, Development & Management
210 Summer Street
Buffalo, New York 14222
TEL/FAX (716) 882-1226

3495

FIRST FLOOR PLAN
PARKSIDE APARTMENTS
700 Parkside Avenue
Buffalo, New York

DATE: 6/22/10

DRAWING NO. **A1.1**