
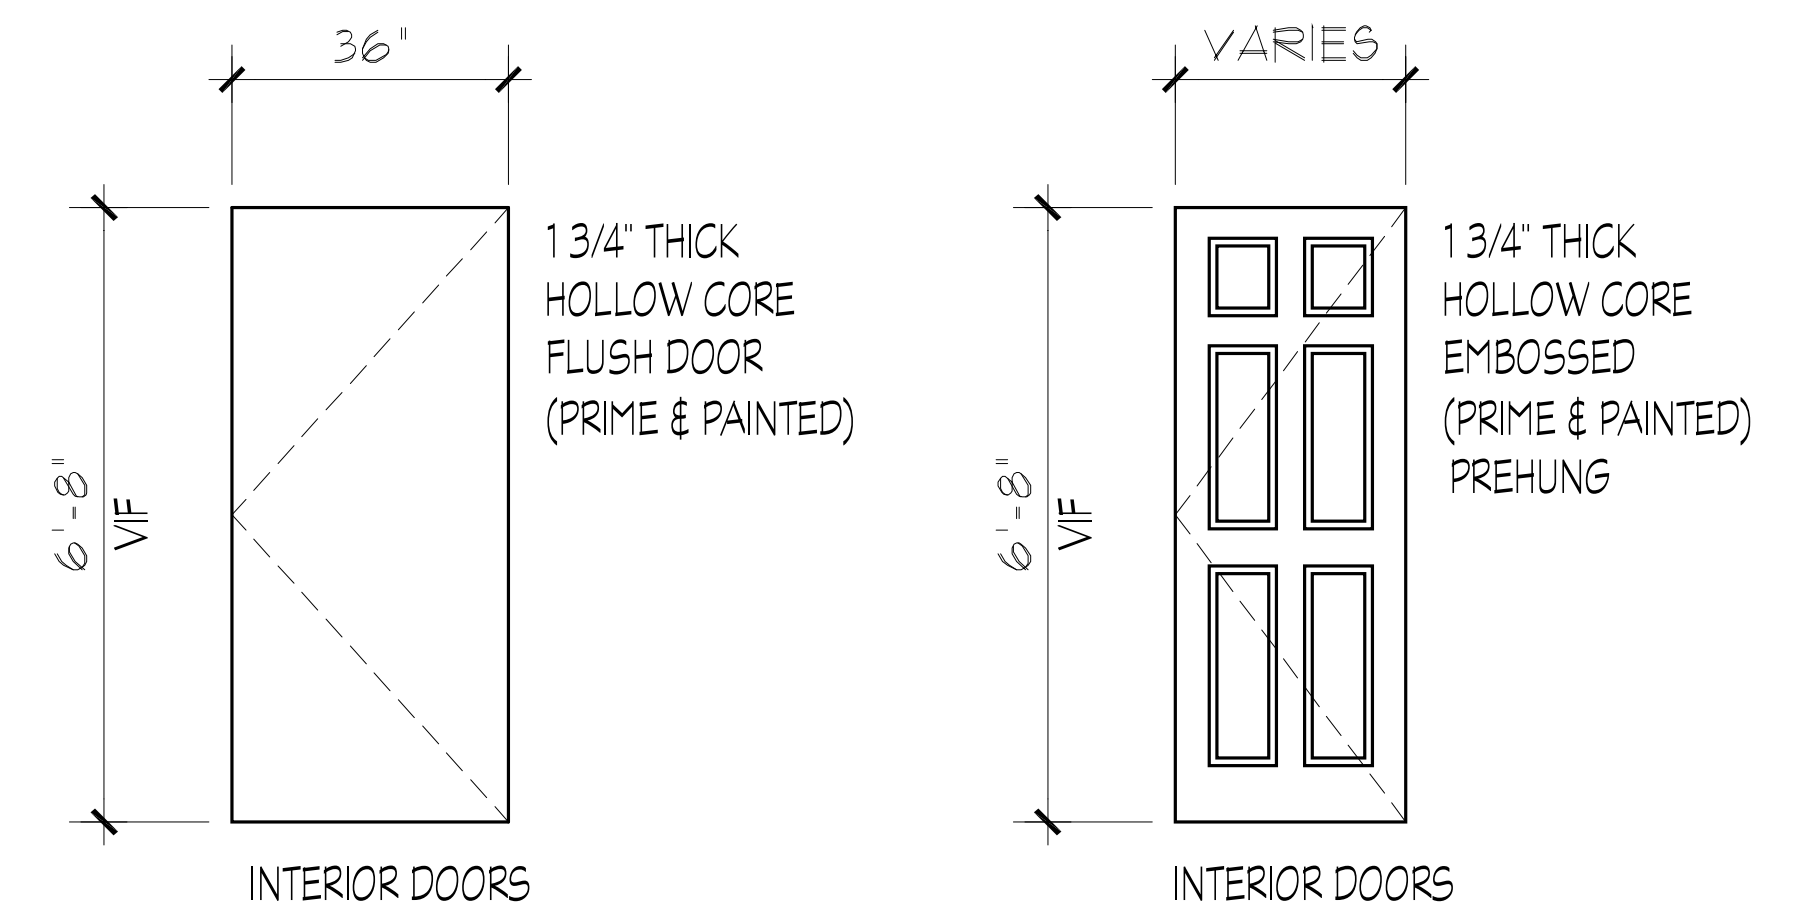


WINDOW DETAILS
SCALE: NTS' = 1'-0" 2 / A3.0

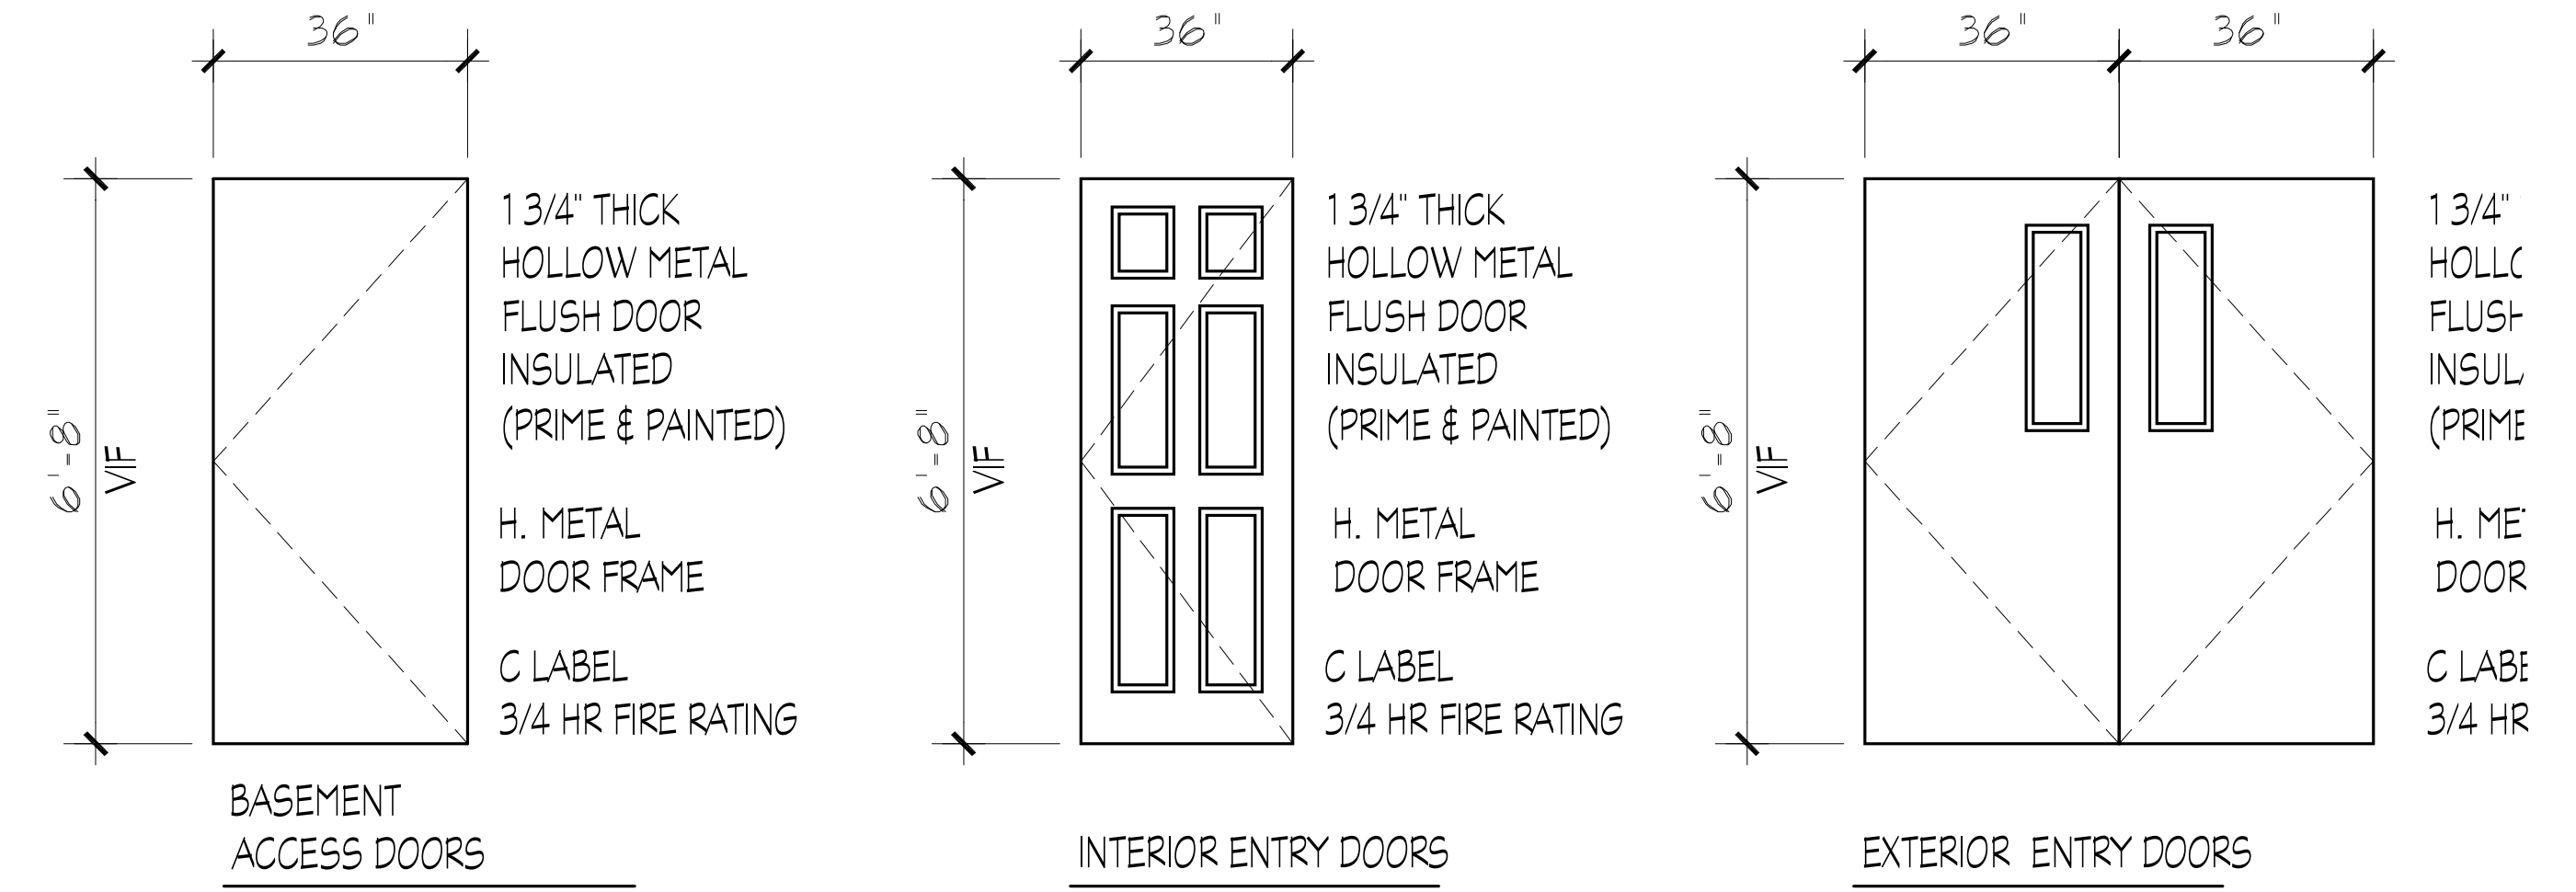

DOOR DETAILS
SCALE: NTS' = 1'-0" 1 / A3.0

DOOR NOTES:
APARTMENT DOORS SHALL HAVE 1 1/2 PR HINGES, LEVEL HANDLES, THRU BOLT LOCKS AND PEEP HOLES.
BASEMENT DOORS SHALL HAVE 1 1/2 PR HINGES HEAVY DUTY SECURITY LOCK SETS. EXTERIOR DOORS SHALL HAVE AN ADDITIONAL THRU BOLT LOCKS.

NO.	DATE	DESCRIPTION
	8/03/10	PERMIT DOCUMENTS

ARCHITECT
James A Rumsey
5729 East River Road
Grand Island, NY 14072
CONTACT: James Rumsey
PHONE: 716.444.7369

SEAL
James A. Rumsey
ARCHITECT

PROJECT NO: p033495
DATE: 06/22/10
DESIGNED BY: JAR
DRAWN BY: PDS
CHECKED BY: JAR
VERIFY ALL LINES, ANGLES AND DIMENSIONS BY FIELD SURVEY AND MEASUREMENT.



Creative CONSTRUCTION Structures Services
General Contracting, Consulting, Project, Development & Management
210 Summer Street
Buffalo, New York 14222
TEL/FAX: (716) 882-1226

3495

WINDOWS AND DOORS
PARKSIDE APARTMENTS
700 Parkside Avenue
Buffalo, New York

DATE: 6/22/10

DRAWING NO.
A3.0

THIS DOCUMENT IS THE PROPERTY OF PROFESSIONAL SERVICES AND IS THE PROPERTY OF THE ARCHITECT AND ANY REPRODUCTION OR UNAUTHORIZED USE OF THE DESIGN, DRAWINGS, SPECIFICATIONS, CONCEPTS OR IDEAS THEREIN WITHOUT THE EXPRESS WRITTEN CONSENT OF THE ARCHITECT IS PROHIBITED AND IS A VIOLATION OF THE ARCHITECT'S PROFESSIONAL ETHICS. THIS DOCUMENT SHALL NOT BE USED FOR ANY OTHER PROJECT.