


SECTION SCALE: 1/4" = 1'-0" 2 A2.1

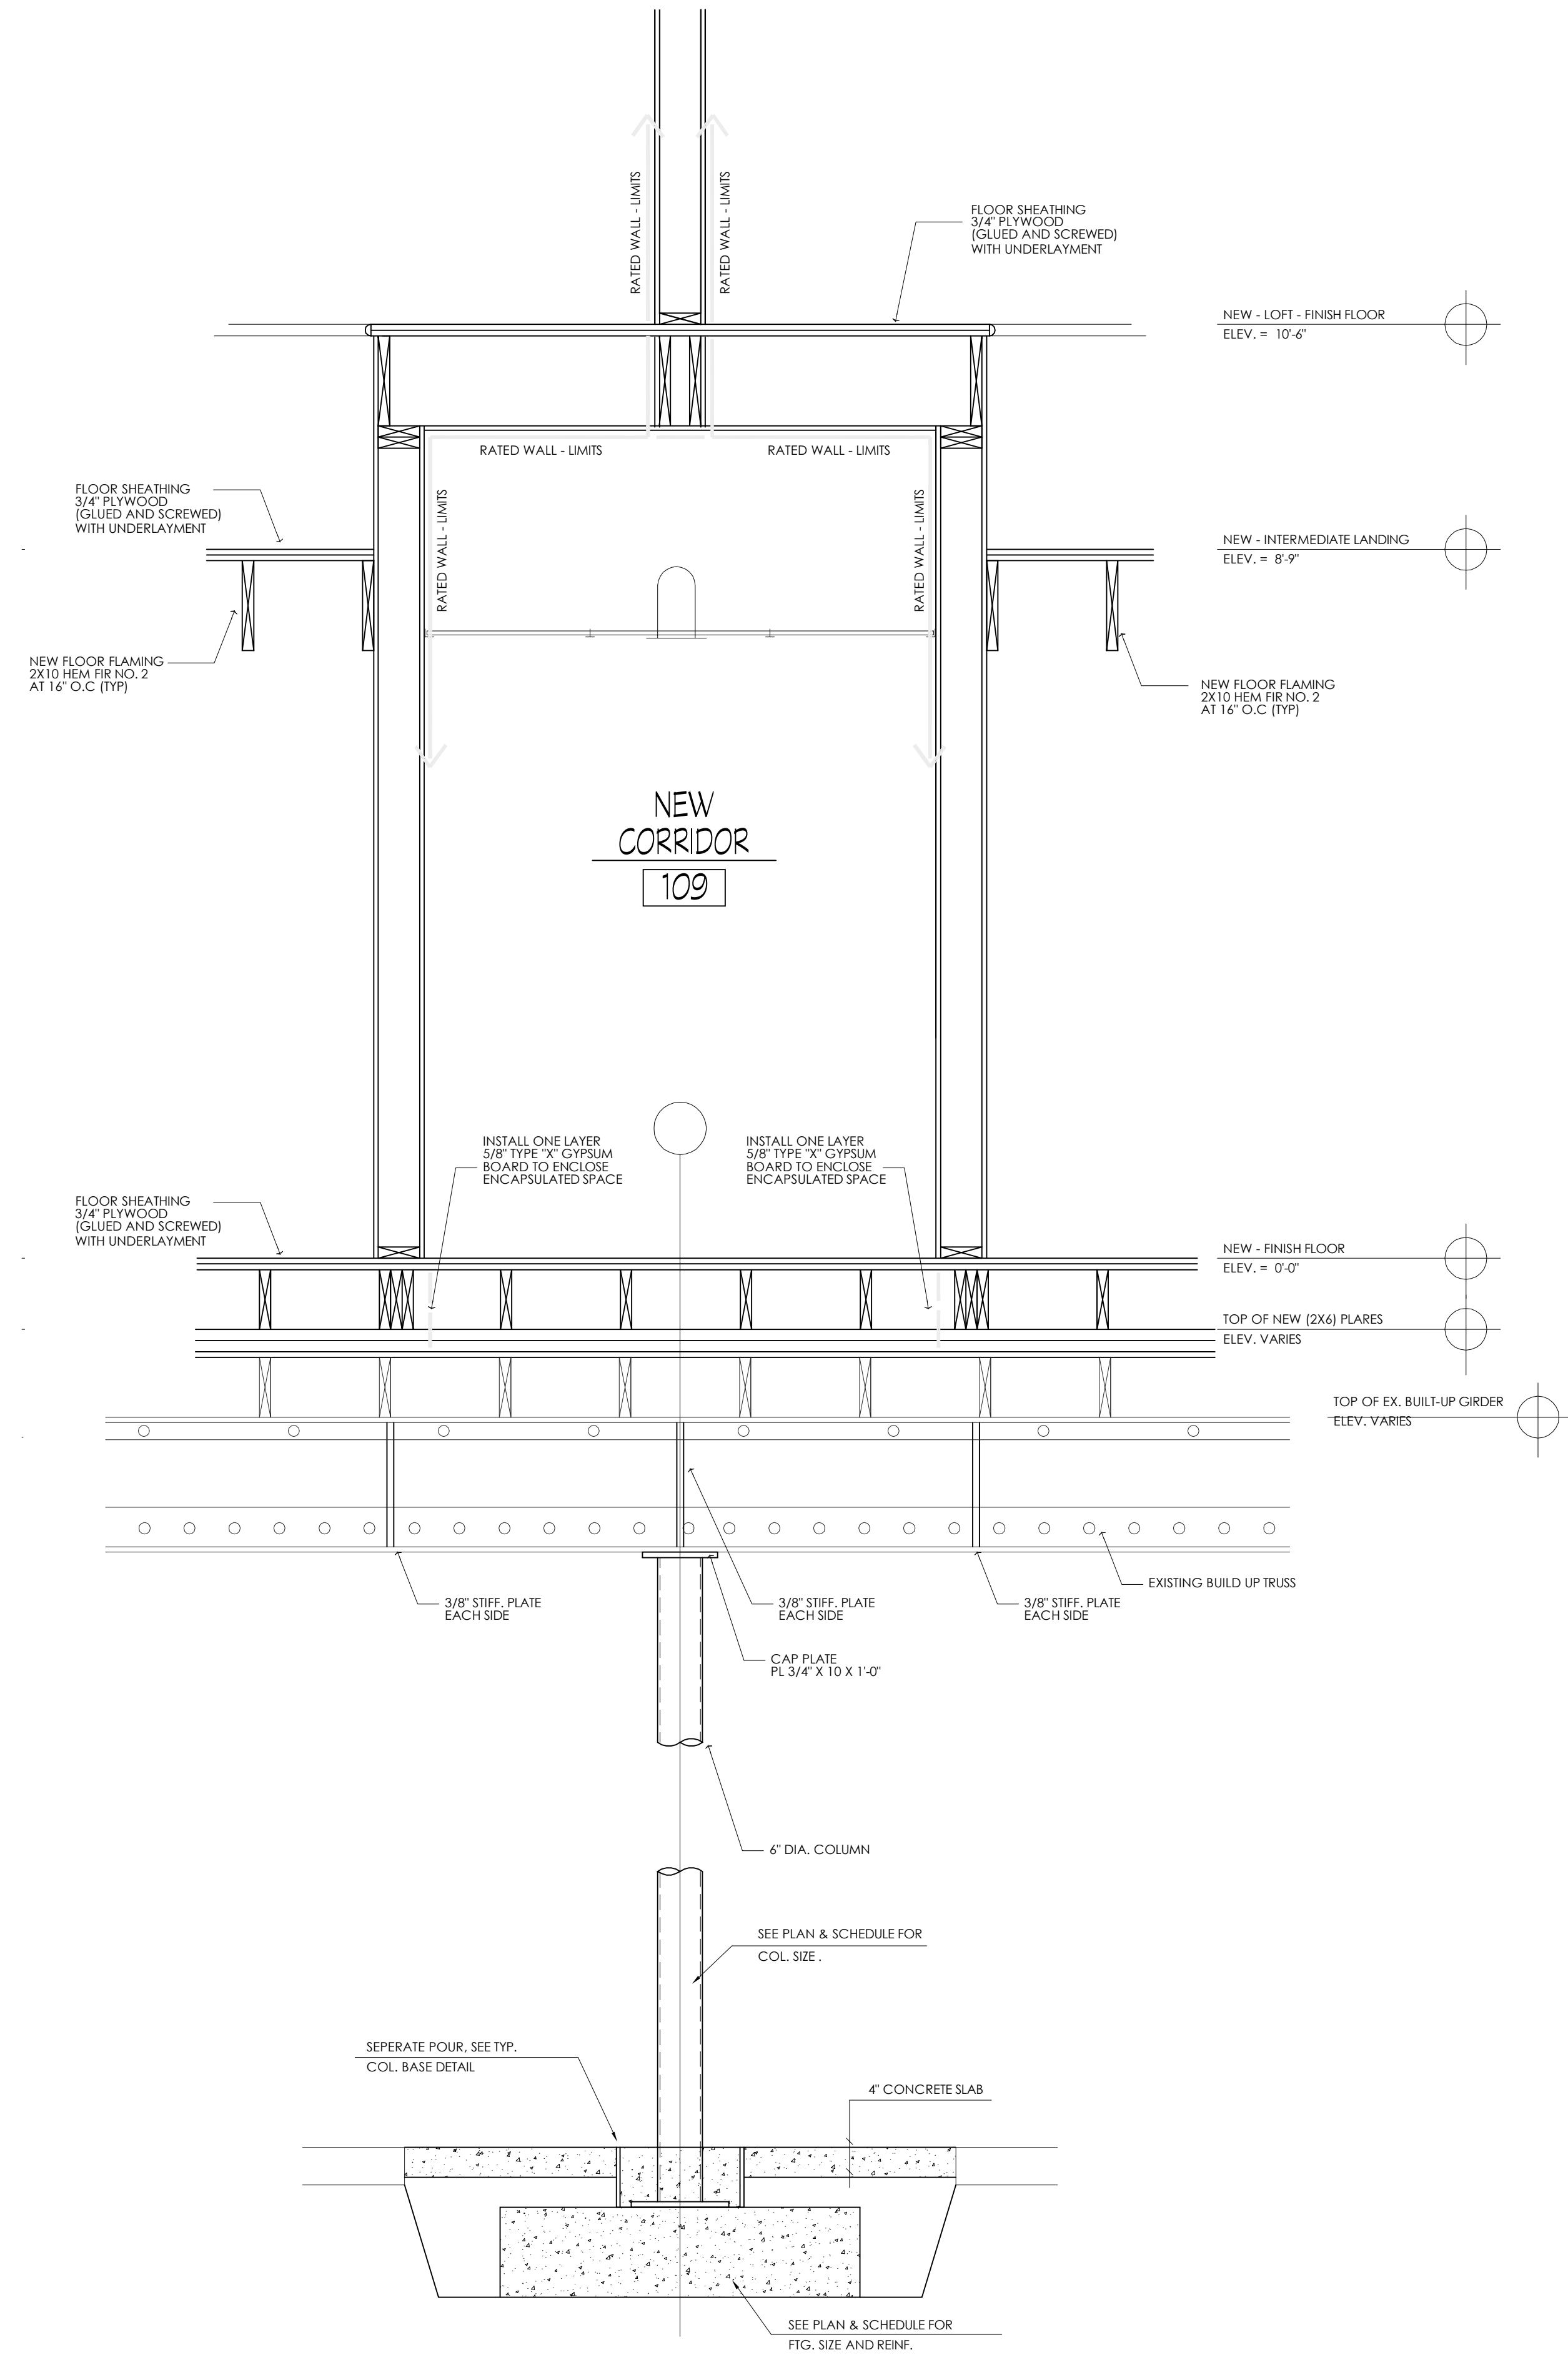

SECTION SCALE: 1/4" = 1'-0" 1 A2.1

NO.	DATE	DESCRIPTION
1	8/03/10	PERMIT DOCUMENTS

ARCHITECT
 James A. Rumsey
 5723 East River Road
 Grand Island, NY 14452
 CONTACT: James Rumsey
 PHONE: 716.444.7369

SEAL
 James A. Rumsey
 ARCHITECT

PROJECT NO: p03495
 DATE: 06/23/10
 DESIGNED BY: JAR
 DRAWN BY: PDS
 CHECKED BY: JAR



Creative CONSTRUCTION Structures Services
 General Contracting, Consulting, Project, Development & Management
 210 Summer Street
 Buffalo, New York 14222
 TEL/FAX (716) 882-1226

3495

BUILDING SECTION
PARKSIDE APARTMENTS
 700 Parkside Avenue
 Buffalo, New York

DATE: 6/22/10

DRAWING NO. **A2.1**

THE DESIGNER IS NOT PROVIDING PROFESSIONAL SERVICES AND IS NOT PROVIDING AN ARCHITECTURAL SEAL OR SIGNATURE. ANY ALTERATION, REVISION, OR UNAUTHORIZED USE OF THE DESIGN, DETAILS, SPECIFICATIONS, CONCEPTS OR IDEAS, THEREIN WITHOUT THE EXPRESS WRITTEN CONSENT OF THE DESIGNER IS PROHIBITED AND IS A VIOLATION OF THE PROFESSIONAL ETHICS OF THE ARCHITECT. THIS DOCUMENT SHALL NOT BE USED FOR ANY OTHER PROJECT.