


FILE LOCATION: 3596 02 A1.x Plan.dwg

DATE PLOTTED: Tue, 03 Aug 2010 - 9:43am

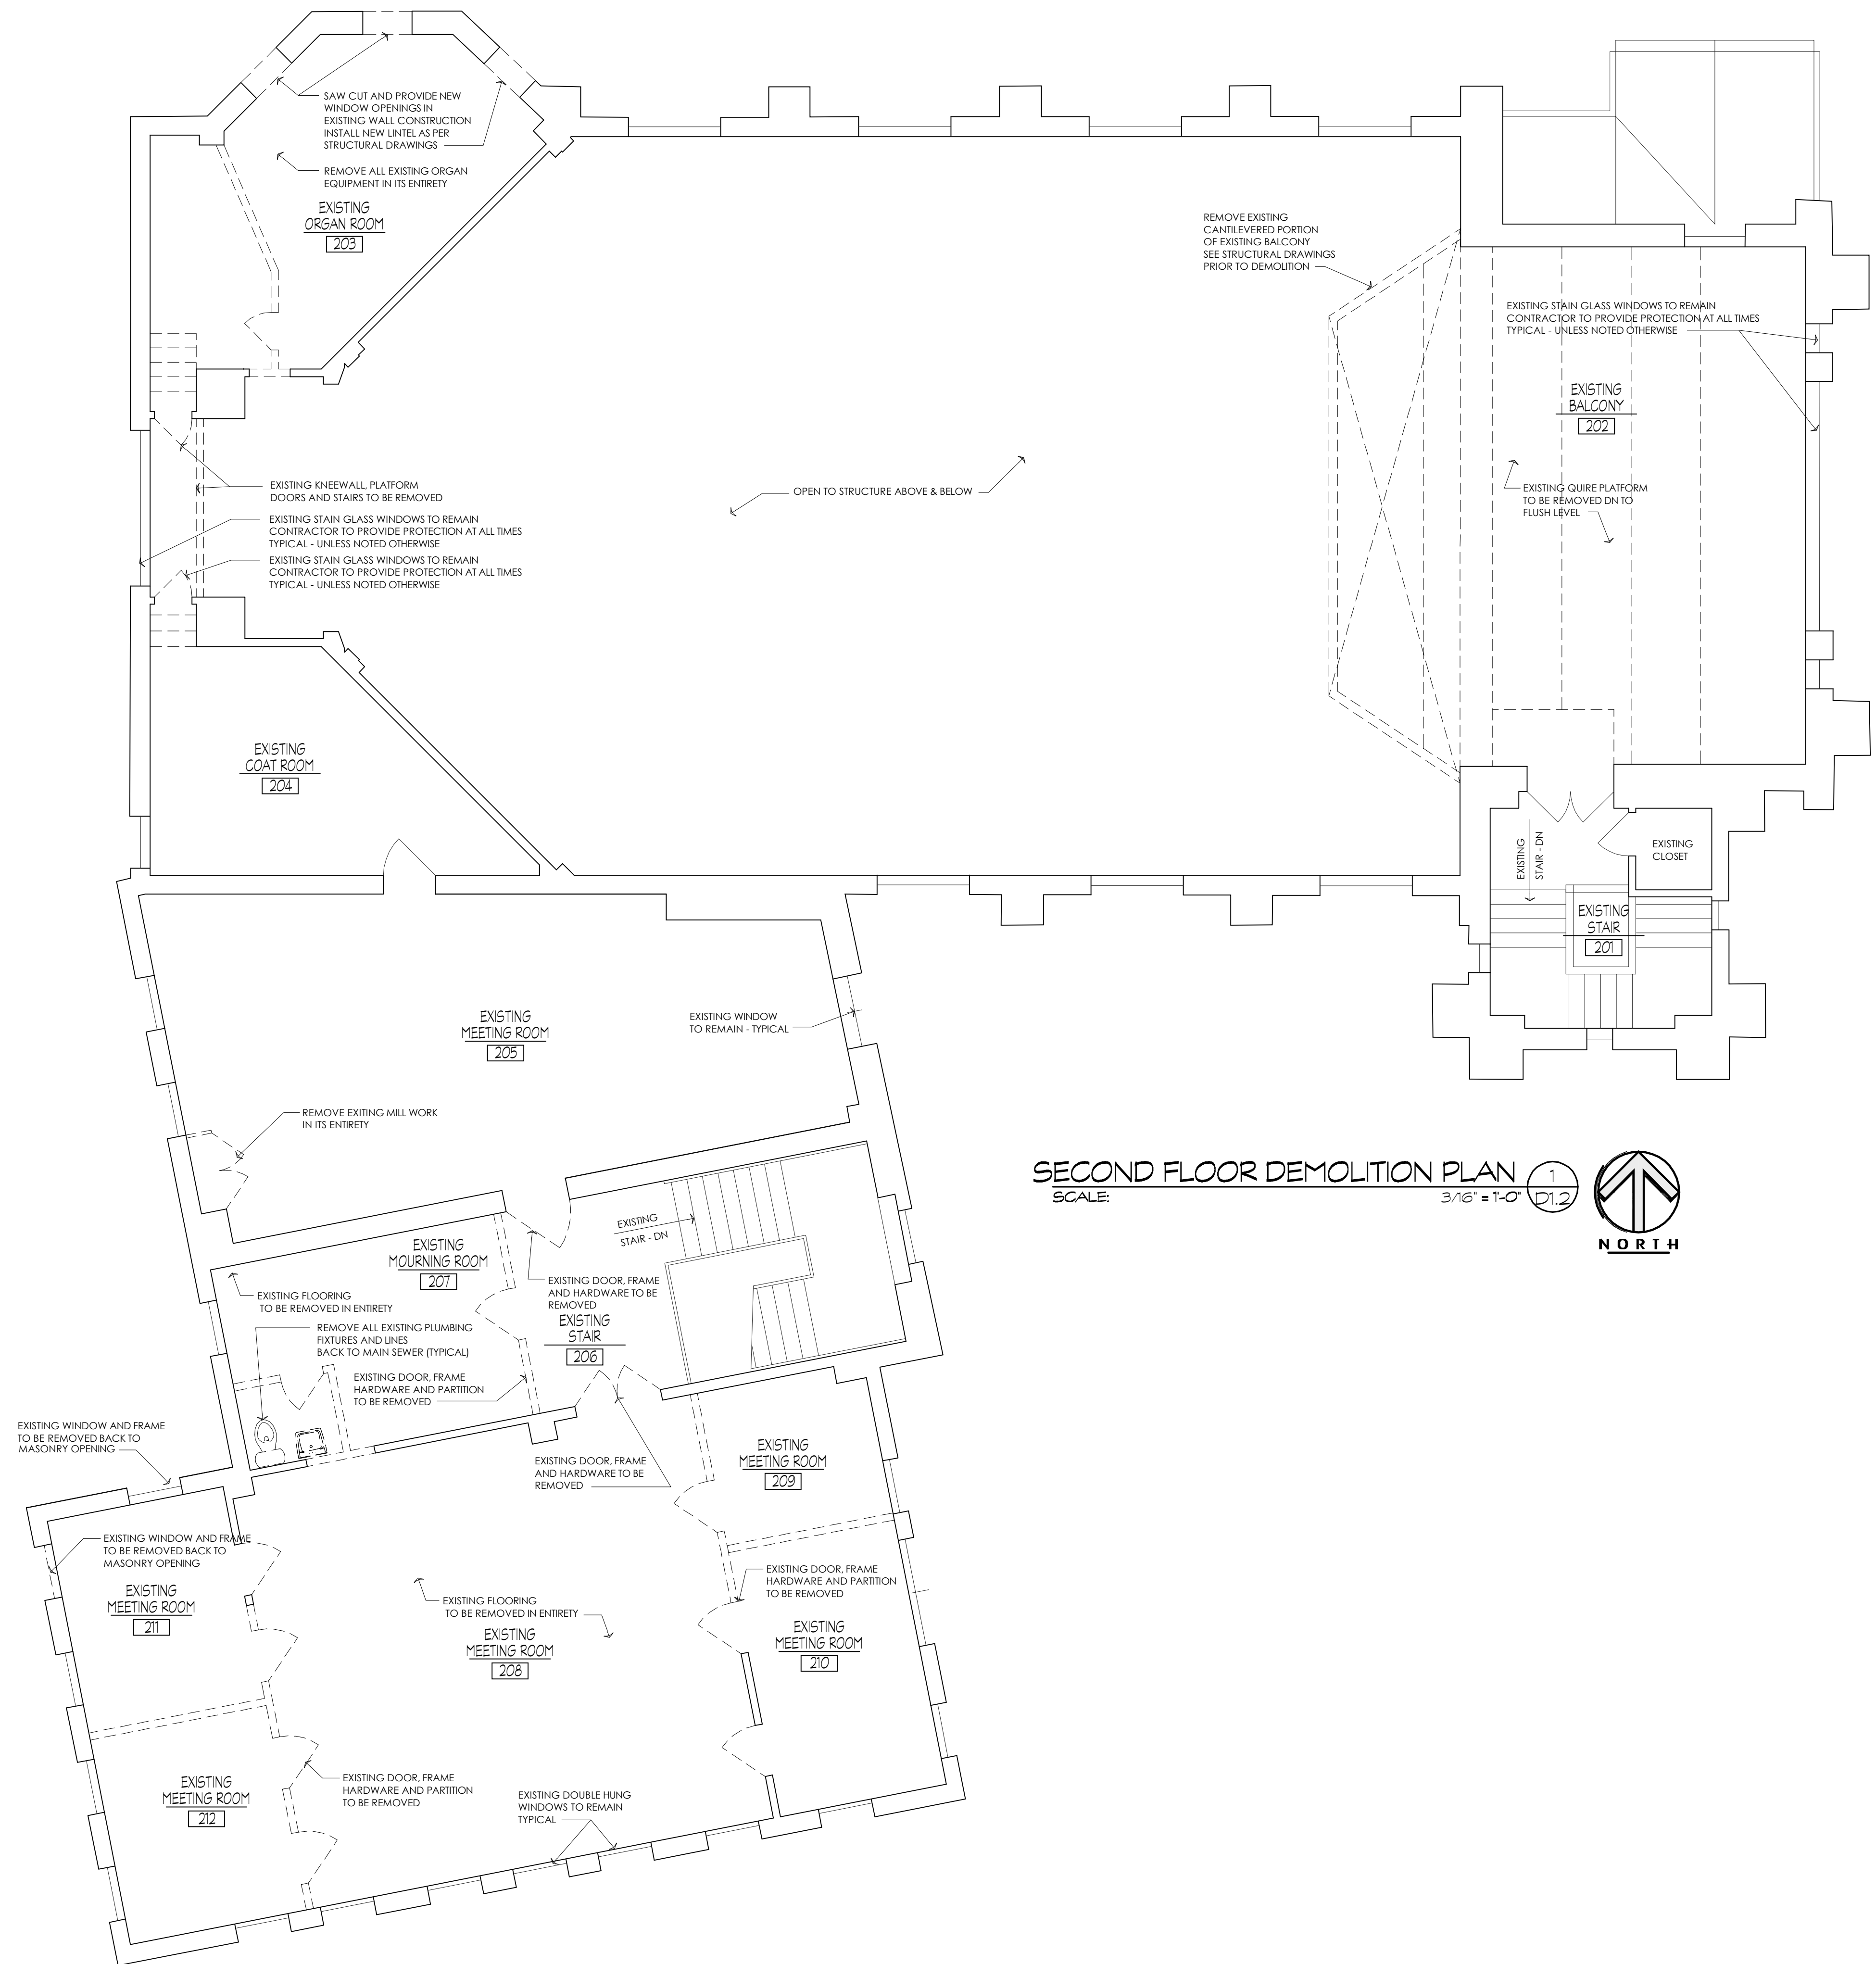

SECOND FLOOR DEMOLITION PLAN 1
 SCALE: 3/16" = 1'-0" (D1.2) 

NO.	DATE	DESCRIPTION
1	8/03/10	PERMIT DOCUMENTS

ARCHITECT
 James A Rumsey
 5723 East River Road
 Grand Island, NY 14072
 CONTACT: James Rumsey
 PHONE: 716.447.9898

SEAL
 James A. Rumsey
 ARCHITECT

PROJECT NO: ps3495
 DATE: 06.23.10
 DESIGNED BY: JAR
 DRAWN BY: PDS
 CHECKED BY: JAR
 VERIFY ALL LINES, ANGLES AND DIMENSIONS BY
 FIELD SURVEY AND MEASUREMENT.



Creative CONSTRUCTION Structures Services
 General Contracting, Consulting, Project, Development & Management
 210 Summer Street
 Buffalo, New York 14222
 TEL/FAX (716) 882-1226

3495

SECOND FLOOR DEMOLITION PLAN
PARKSIDE APARTMENTS
 700 Parkside Avenue
 Buffalo, New York

DATE: 6/22/10

DRAWING NO. **D1.2**

THIS DOCUMENT IS THE PROPERTY OF PROFESSIONAL SERVICES AND IS LOANED TO THE ARCHITECT OR CLIENT. IT IS NOT TO BE REPRODUCED OR TRANSMITTED IN ANY FORM OR BY ANY MEANS, ELECTRONIC OR MECHANICAL, INCLUDING PHOTOCOPYING, RECORDING, OR BY ANY INFORMATION STORAGE AND RETRIEVAL SYSTEM, WITHOUT THE EXPRESS WRITTEN CONSENT OF THE DESIGNER. SPECIAL SPECIFICATIONS, CONCESSIONS, AND ANY ALTERATIONS HEREOF OR UNAUTHORIZED USE OF THE DESIGN, DETAILS, SPECIFICATIONS, CONCEPTS OR IDEAS THEREIN WITHOUT THE EXPRESS WRITTEN CONSENT OF THE DESIGNER IS PROHIBITED AND IS A VIOLATION. THIS DOCUMENT SHALL NOT BE USED FOR ANY OTHER PROJECT.