


FILE LOCATION: 3596 02 A1.x Plan.dwg

DATE PLOTTED: Tue, 03 Aug 2010 - 9:43am

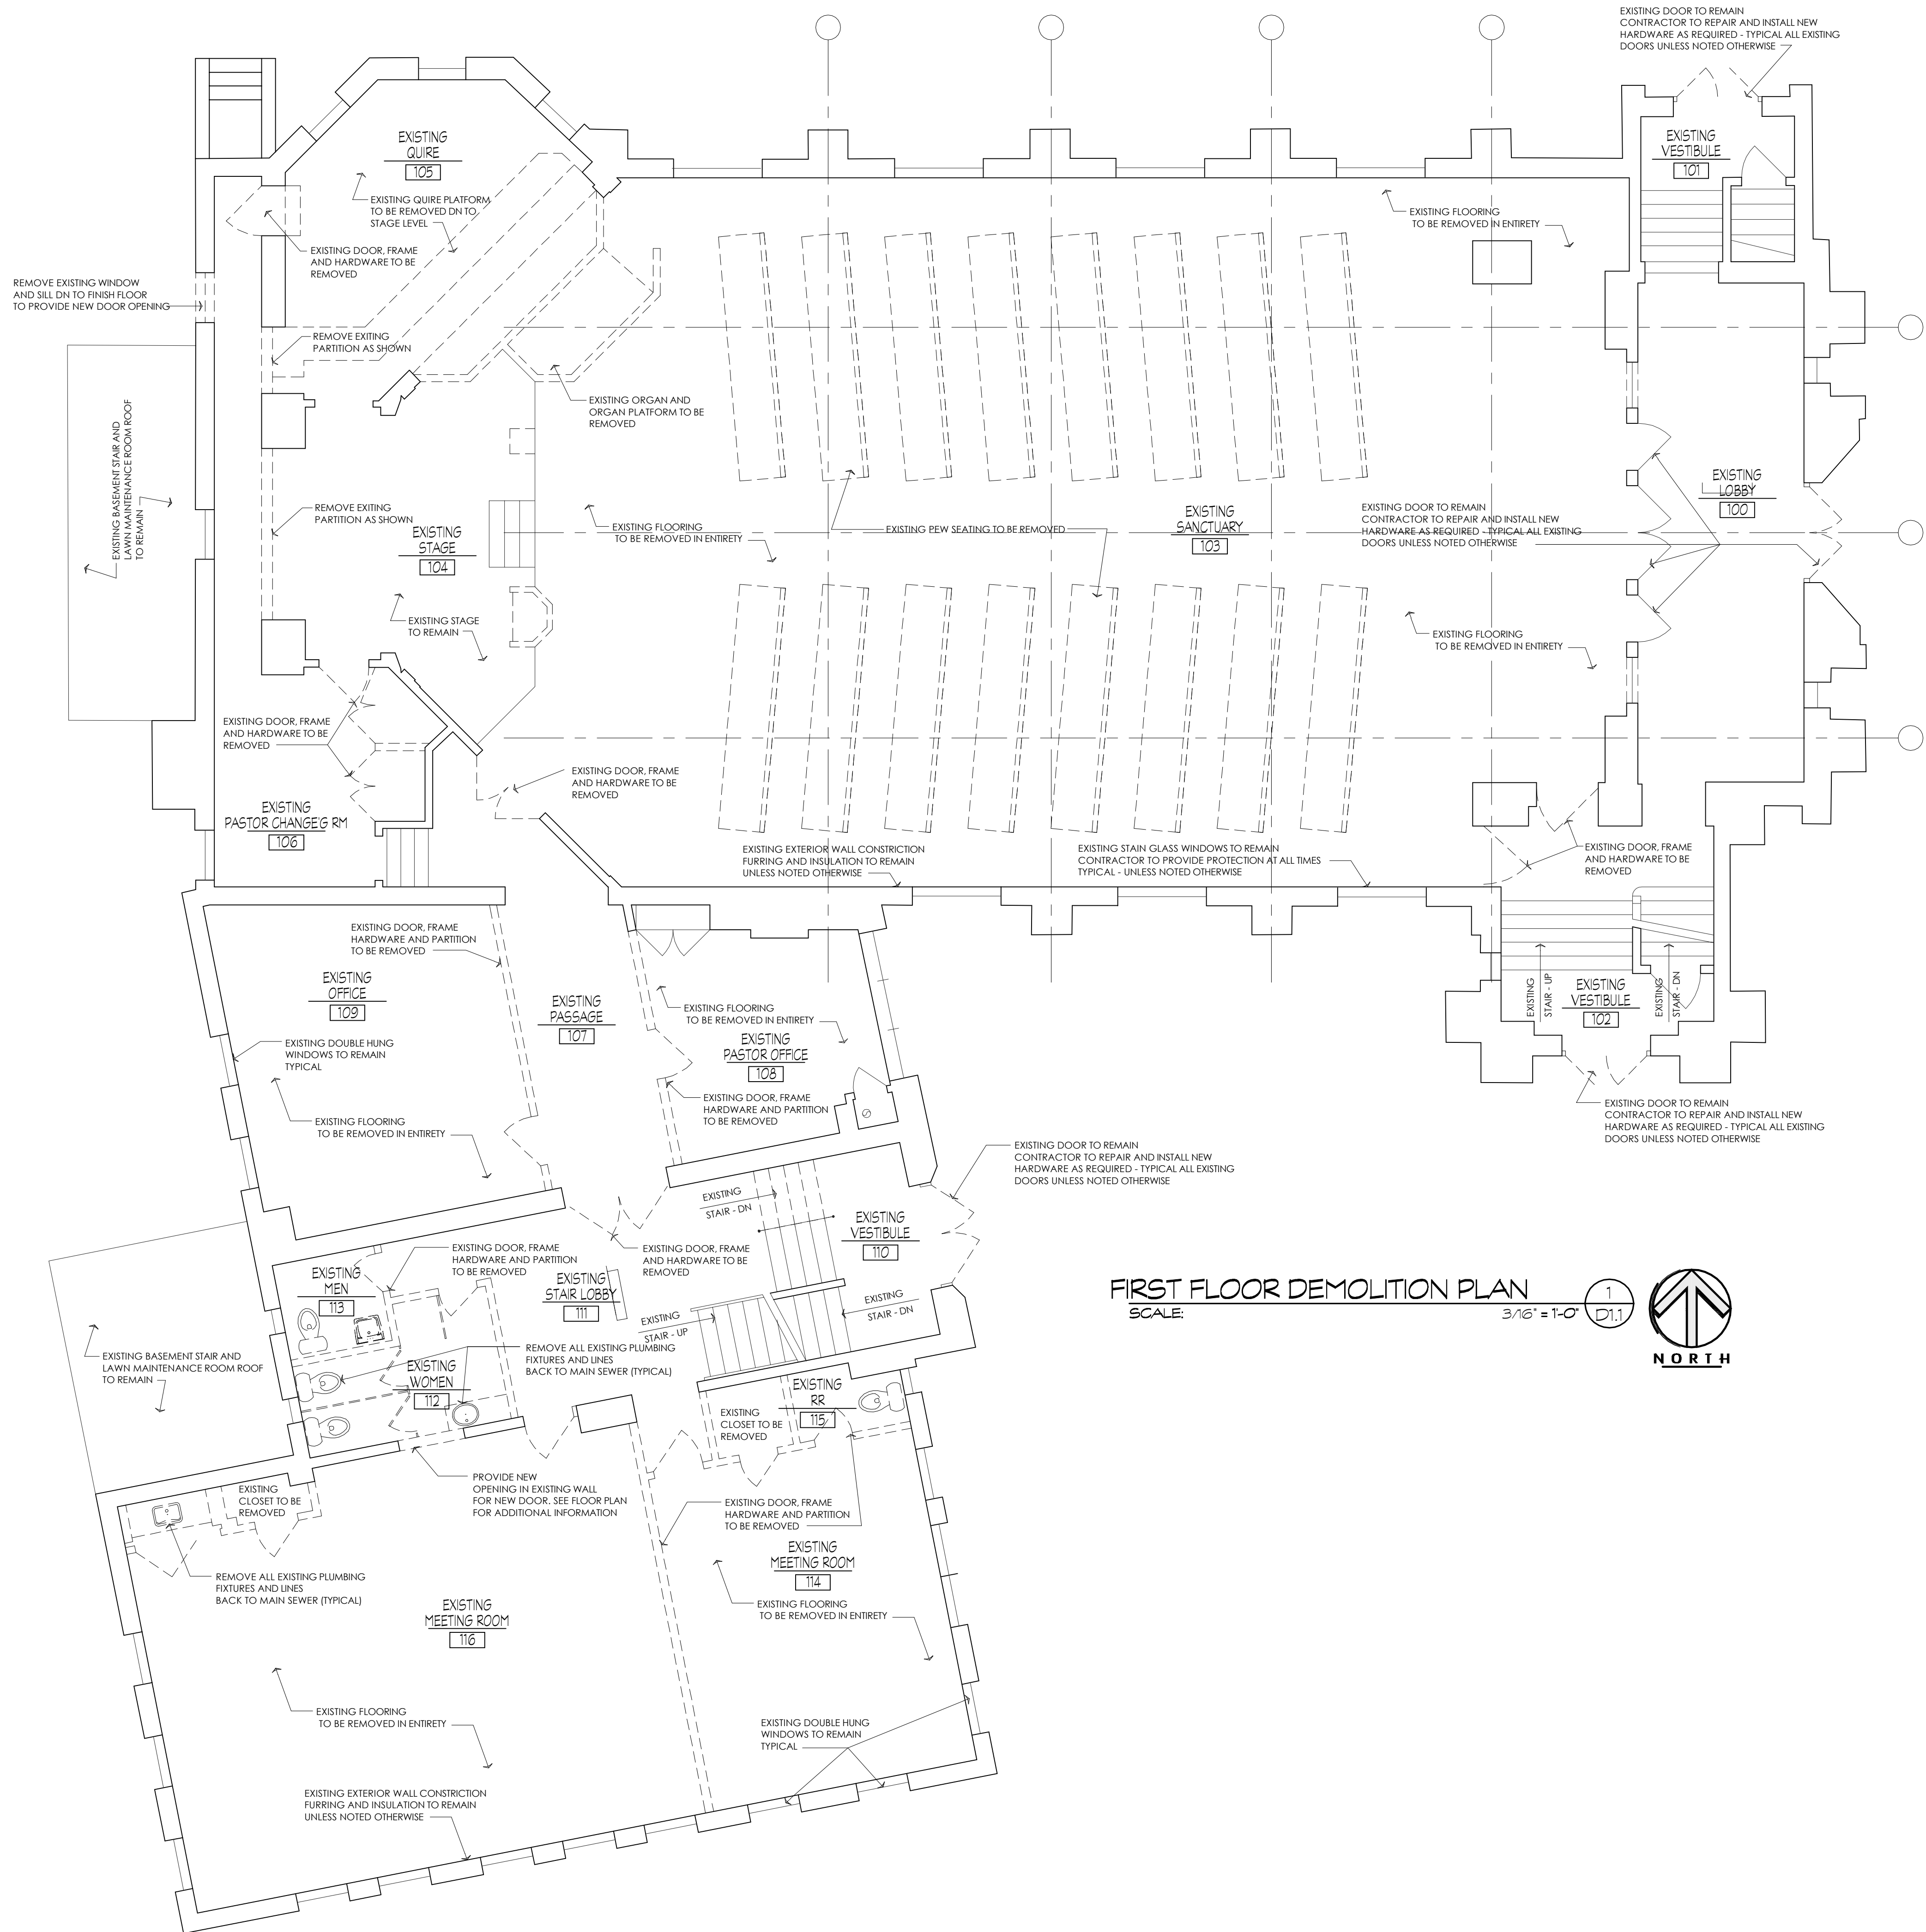

FIRST FLOOR DEMOLITION PLAN
 SCALE: 3/16" = 1'-0"
 NORTH

| NO. | DATE | DESCRIPTION |
|-----|---------|------------------|
| 1 | 8/03/10 | PERMIT DOCUMENTS |

THE CONTRACTOR SHALL BE RESPONSIBLE FOR OBTAINING ALL NECESSARY PERMITS AND FOR THE PROTECTION OF THE ADJACENT PROPERTY AND ANY UTILITIES. 

ARCHITECT
 James A Rumsey
 5729 East River Road
 Grand Island, NY 11407
 CONTACT: James Rumsey
 PHONE: 716.444.7369

SEAL
 James A. Rumsey
 ARCHITECT

PROJECT NO: p03495
 DATE: 06/22/10
 DESIGNED BY: JAR
 DRAWN BY: PDS
 CHECKED BY: JAR
 VERIFY ALL LINES, ANGLES AND DIMENSIONS BY FIELD SURVEY AND MEASUREMENT.



Creative CONSTRUCTION Structures Services
 General Contracting, Consulting, Project Development & Management
 210 Summer Street
 Buffalo, New York 14222
 TEL/FAX (716) 882-1226

3495

FIRST FLOOR DEMOLITION PLAN
PARKSIDE APARTMENTS
 700 Parkside Avenue
 Buffalo, New York

DATE: 6/22/10

DRAWING NO. **D1.1**